

# ROSEWOOD DEVELOPMENT

225 W. LANIER AVE  
FAYETTEVILLE, GA 30214

# CONCEPT DRAWINGS - NOT FOR CONSTRUCTION

## **DISCLAIMER:**

**THE DRAWINGS AND SPECIFICATIONS CONTAINED  
ON THESE PAGES ARE NOT TO BE RELIED UPON FOR ANY  
PURPOSE AND ARE MERELY CONCEPTUAL ONLY AND  
SUBJECT TO CHANGE WITHOUT NOTICE.** Rosewood West Lanier I,  
LLC nor its agents, employees, contractors, architects and engineers and  
other affiliated entities assume no responsibility or liability for any errors or  
omissions in the content of this document. The information contained in this  
document is provided for conceptual informational purposes only with no  
guarantees of completeness, accuracy, usefulness, or timeliness. All rights to  
the information contained in this document are reserved and may not be  
reproduced or used in any manner without the written permission of the  
copyright owner.



The logo for BIG IDEAS LITTLE DETAILS. It features the word "BUILD." in large, bold, blue capital letters. To the left of "BUILD.", the words "BIG IDEAS" are stacked vertically above "LITTLE DETAILS", with "DETAILS" in blue and "BIG IDEAS" in black. Below "DETAILS" is the text ".COM" in black. To the left of the main text, the words "ARCHITECTURAL DESIGN + VISUALIZATION STUDIO" are written vertically in a smaller, black, sans-serif font.

1315 PEACHTREE ST. NE  
ATLANTA, GA 30309  
404.518.4202  
[www.BigIdeasLittleDetails.com](http://www.BigIdeasLittleDetails.com)  
[ereme@bigideaslittledetails.com](mailto:ereme@bigideaslittledetails.com)  
  
PROFESSIONAL STAFF

NOT FOR  
CONSTRUCTION

This drawing is the property of BILD Design Studio, LLC, and is not to be reproduced or copied in whole or in part. It is only to be used for the project and site specifically identified herein. Scales listed herein are for reference only as reproduction processes may alter the accuracy of original drawings. BILD Design studio, LLC 2017.

**ROSEWOOD  
DEVELOPMENT**

225 W. LANIER AVE  
FAYETTEVILLE, GA 30214

ATE: 01/20/23  
DRAWN BY: JEREME SMITH  
CHECKED BY: JS  
PROJECT NUMBER: 220823

revisions : Description: Date:  
**NOT FOR CONSTRUCTION**

Original drawing is 24x36.  
not scale contents of these drawings.  
Sheet Title

GENERAL NOTES:		PROJECT INFORMATION:		APPLICABLE CODES AND STANDARDS:		INDEX OF DRAWINGS:	
		<b>PROJECT DESCRIPTION:</b> CONCEPTUAL ELEVATIONS FOR ROSEWOOD DEVELOPMENT		<b>ALL WORK SHALL BE IN STRICT ACCORDANCE WITH ALL LOCAL CODES, ORDINANCES, ETC..</b>		<table border="1"> <thead> <tr> <th>Sheet Name</th><th>Sheet Number</th><th>Issue Date</th><th>Current Revision Date</th></tr> </thead> <tbody> <tr> <td>COVER SHEET</td><td>A000</td><td>01/12/23</td><td></td></tr> <tr> <td>LOWER GARAGE PLAN</td><td>A100</td><td>07/12/23</td><td></td></tr> <tr> <td>GROUND LEVEL 1 PLAN</td><td>A101</td><td>07/12/23</td><td></td></tr> <tr> <td>LEVEL 2 PLAN</td><td>A102</td><td>07/12/23</td><td></td></tr> <tr> <td>LEVEL 3 PLAN</td><td>A103</td><td>07/12/23</td><td></td></tr> <tr> <td>LEVEL 4 PLAN</td><td>A104</td><td>07/12/23</td><td></td></tr> <tr> <td>COMMERCIAL BUILDING ELEVATIONS</td><td>A201</td><td>01/13/23</td><td></td></tr> <tr> <td>COMMERCIAL BUILDING ELEVATIONS</td><td>A202</td><td>01/13/23</td><td></td></tr> <tr> <td>COMMERCIAL BUILDING ELEVATIONS</td><td>A203</td><td>01/13/23</td><td></td></tr> <tr> <td>COMMERCIAL BUILDING ELEVATIONS</td><td>A204</td><td>01/20/23</td><td></td></tr> <tr> <td>RENDERED PERSPECTIVE COMMERCIAL</td><td>A301</td><td>01/20/23</td><td></td></tr> <tr> <td>RENDERED PERSPECTIVE COMMERCIAL</td><td>A302</td><td>01/20/23</td><td></td></tr> <tr> <td>RENDERED PERSPECTIVE COMMERCIAL</td><td>A303</td><td>01/20/23</td><td></td></tr> <tr> <td>RENDERED PERSPECTIVE COMMERCIAL</td><td>A304</td><td>01/20/23</td><td></td></tr> <tr> <td>SITE AXON/VEWS</td><td>A401</td><td>03/16/23</td><td></td></tr> <tr> <td>SITE AXON/VEWS</td><td>A402</td><td>03/16/23</td><td></td></tr> </tbody> </table>				Sheet Name	Sheet Number	Issue Date	Current Revision Date	COVER SHEET	A000	01/12/23		LOWER GARAGE PLAN	A100	07/12/23		GROUND LEVEL 1 PLAN	A101	07/12/23		LEVEL 2 PLAN	A102	07/12/23		LEVEL 3 PLAN	A103	07/12/23		LEVEL 4 PLAN	A104	07/12/23		COMMERCIAL BUILDING ELEVATIONS	A201	01/13/23		COMMERCIAL BUILDING ELEVATIONS	A202	01/13/23		COMMERCIAL BUILDING ELEVATIONS	A203	01/13/23		COMMERCIAL BUILDING ELEVATIONS	A204	01/20/23		RENDERED PERSPECTIVE COMMERCIAL	A301	01/20/23		RENDERED PERSPECTIVE COMMERCIAL	A302	01/20/23		RENDERED PERSPECTIVE COMMERCIAL	A303	01/20/23		RENDERED PERSPECTIVE COMMERCIAL	A304	01/20/23		SITE AXON/VEWS	A401	03/16/23		SITE AXON/VEWS	A402	03/16/23	
Sheet Name	Sheet Number	Issue Date	Current Revision Date	
COVER SHEET	A000	01/12/23	
LOWER GARAGE PLAN	A100	07/12/23	
GROUND LEVEL 1 PLAN	A101	07/12/23	
LEVEL 2 PLAN	A102	07/12/23	
LEVEL 3 PLAN	A103	07/12/23	
LEVEL 4 PLAN	A104	07/12/23	
COMMERCIAL BUILDING ELEVATIONS	A201	01/13/23	
COMMERCIAL BUILDING ELEVATIONS	A202	01/13/23	
COMMERCIAL BUILDING ELEVATIONS	A203	01/13/23	
COMMERCIAL BUILDING ELEVATIONS	A204	01/20/23	
RENDERED PERSPECTIVE COMMERCIAL	A301	01/20/23	
RENDERED PERSPECTIVE COMMERCIAL	A302	01/20/23	
RENDERED PERSPECTIVE COMMERCIAL	A303	01/20/23	
RENDERED PERSPECTIVE COMMERCIAL	A304	01/20/23	
SITE AXON/VEWS	A401	03/16/23	
SITE AXON/VEWS	A402	03/16/23	
<b>OWNER</b> ROSEWOOD WEST LANIER I, LLC		<b>ARCHITECT</b> BILD DESIGN STUDIO, LLC		<b>SYMBOLS LEGEND:</b>	
by Heritage Creek Development I, LLC		<b>JEREME SMITH AIA</b> 1315 PEACHTREE ST. NE ATLANTA, GA 30309 VOICE: 404.518.4202 EMAIL: JEREME@BIGIDEASLITTLEDETAILS.COM	
and Levanta Residential I, LLC	



**BILD**  
ARCHITECTURAL DESIGN + VISUALIZATION STUDIO

1315 PEACHTREE ST. NE  
ATLANTA, GA 30309  
404.518.4202  
[www.BildideaslittleDetails.com](http://www.BildideaslittleDetails.com)  
jereme@bildideaslittleDetails.com

PROFESSIONAL SEALS

NOT FOR  
CONSTRUCTION

This drawing is the property of BILD Design Studio, LLC, and is not to be reproduced or copied in whole or in part without the express written consent of the project and site specifically identified herein. Scales listed herein are for reference only as reproduction processes may alter the accuracy of original drawings. BILD Design studio, LLC 2017.

**ROSEWOOD  
DEVELOPMENT**  
225 W LANIER AVE  
FAYETTEVILLE, GA 30214

DATE: 01/20/23  
DRAWN BY: JEREME SMITH  
CHECKED BY: JS  
PROJECT NUMBER: 220623

Revisions  
No.: Description: Date:

NOT FOR  
CONSTRUCTION

Original drawing is 24x36.  
Do not scale contents of these drawings.  
Sheet Title

RENDERED  
PERSPECTIVES  
COMMERCIAL


Sheet Number

**A301**

Set no.



**MULTIFAMILY - SOUTH EAST BIRD'S EYE PERSPECTIVE**  
WEST LANIER AVE.

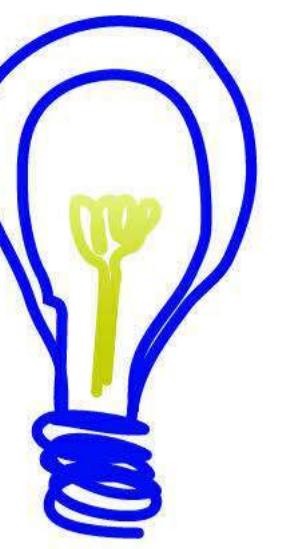

NOT FOR  
CONSTRUCTION

This drawing is the property of BILD Design Studio, LLC, and is not to be reproduced or copied in whole or in part without the express written consent of the project and site specifically identified herein. Scales listed herein are for reference only as reproduction processes may alter the accuracy of original drawings. BILD Design studio, LLC 2017.

ROSEWOOD  
DEVELOPMENT  
225 W LANIER AVE  
FAYETTEVILLE, GA 30214

DATE: 01/20/23  
DRAWN BY: JEREME SMITH  
CHECKED BY: JS  
PROJECT NUMBER: 220623

Revisions  
No.: Description: Date:

NOT FOR  
CONSTRUCTION

Original drawing is 24x36.  
Do not scale contents of these drawings.  
Sheet Title

RENDERED  
PERSPECTIVES  
COMMERCIAL

Sheet Number

**A302**

Set no.




**MULTIFAMILY - SOUTH EAST STREET LEVEL PERSPECTIVE**  
WEST LANIER AVE.



**MULTIFAMILY - SOUTH STREET LEVEL PERSPECTIVE**  
WEST LANIER AVE.



**MULTIFAMILY - SOUTH WEST STREET LEVEL PERSPECTIVE**  
WEST LANIER AVE.

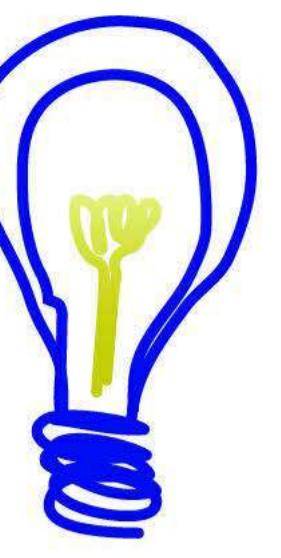

**BILD.**  
ARCHITECTURAL DESIGN + VISUALIZATION STUDIO  
BIG IDEAS LITTLE DETAILS CO.

1315 PEACHTREE ST. NE  
ATLANTA, GA 30309  
404.518.4202  
www.BildideaslittleDetails.com  
jereme@bildideaslittleDetails.com

PROFESSIONAL SEALS

NOT FOR CONSTRUCTION

This drawing is the property of BILD Design Studio, LLC, and is not to be reproduced or copied in whole or in part without the express written consent of the project and site specifically identified herein. Scales listed herein are for reference only as reproduction processes may alter the accuracy of original drawings. BILD Design Studio, LLC 2017.

**ROSEWOOD DEVELOPMENT**  
225 W LANIER AVE  
FAYETTEVILLE, GA 30214

DATE: 01/13/23  
DRAWN BY: JEREME SMITH  
CHECKED BY: JS  
PROJECT NUMBER: 220623

Revisions

No.: Description: Date:

NOT FOR CONSTRUCTION

Original drawing is 24x36.  
Do not scale contents of these drawings.  
Sheet Title

**COMMERCIAL BUILDING ELEVATIONS**

Sheet Number

**A201**

Set no.



NOT FOR CONSTRUCTION



**BILD**  
BIG IDEAS LITTLE DETAILS STUDIO  
ARCHITECTURAL DESIGN + VISUALIZATION STUDIO

1315 PEACHTREE ST. NE  
ATLANTA, GA 30309  
404.518.4202  
www.BildideaslittleDetails.com  
jereme@bildideaslittleDetails.com

PROFESSIONAL SEALS

NOT FOR CONSTRUCTION

This drawing is the property of BILD Design Studio, LLC, and is not to be reproduced or copied in whole or in part without the express written consent of the project and site specifically identified herein. Scales listed herein are for reference only as reproduction processes may alter the accuracy of original drawings. BILD Design studio, LLC 2017.

**ROSEWOOD DEVELOPMENT**  
225 W LANIER AVE  
FAYETTEVILLE, GA 30214

DATE: 01/13/23  
DRAWN BY: JEREME SMITH  
CHECKED BY: JS  
PROJECT NUMBER: 220623

Revisions

No.: Description: Date:

Original drawing is 24x36.  
Do not scale contents of these drawings.  
Sheet Title

**COMMERCIAL BUILDING ELEVATIONS**

Sheet Number

**A202**


Set no.



② SOUTH ELEVATION - BLDG B  
3/32" = 1'-0"



① SOUTH ELEVATION - OVERALL  
3/64" = 1'-0"

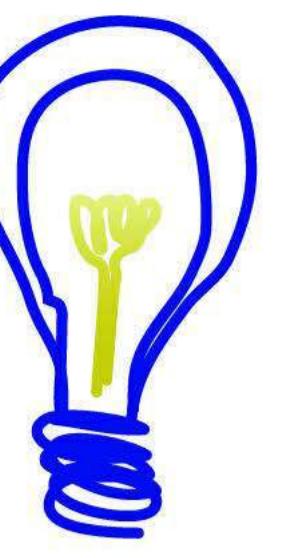

**BILD**  
ARCHITECTURAL DESIGN + VISUALIZATION STUDIO  
1315 PEACHTREE ST. NE  
ATLANTA, GA 30309  
404.518.4202  
www.BildideaslittleDetails.com  
jereme@bildideaslittleDetails.com

NOT FOR CONSTRUCTION

This drawing is the property of BILD Design Studio, LLC, and is not to be reproduced or copied in whole or in part without the express written consent of the project and site specifically identified herein. Scales listed herein are for reference only as reproduction processes may alter the accuracy of original drawings. BILD Design studio, LLC 2017.

**ROSEWOOD DEVELOPMENT**  
225 W LANIER AVE  
FAYETTEVILLE, GA 30214

DATE: 01/13/23  
DRAWN BY: JEREME SMITH  
CHECKED BY: JS  
PROJECT NUMBER: 220623

Revisions  
No.: Description: Date:

Original drawing is 24x36.  
Do not scale contents of these drawings.  
Sheet Title

**COMMERCIAL BUILDING ELEVATIONS**

Sheet Number

**A203**


Set no.



Sheet Number

**A203**

Set no.

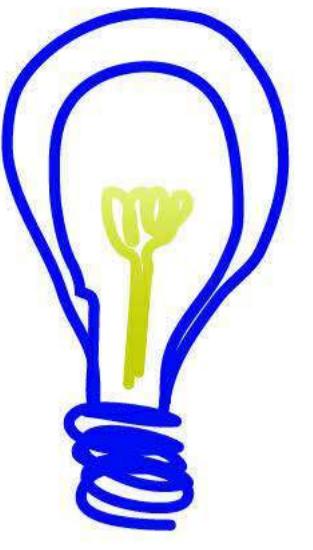

**BIG IDEAS LITTLE DETAILS.COM**  
ARCHITECTURAL DESIGN + VISUALIZATION STUDIO

315 PEACHTREE ST. NE  
ATLANTA, GA 30309  
404.518.4202  
[www.BigIdeasLittleDetails.com](http://www.BigIdeasLittleDetails.com)  
[me@bigideaslittledetails.com](mailto:me@bigideaslittledetails.com)

---

## PROFESSIONAL SEALS

rawing is the property of BILD Design Studio, and is not to be reproduced or copied in part. It is only to be used for the project specifically identified herein. Scales listed are for reference only as reproduction sizes may alter the accuracy of original drawings. BILD Design studio, LLC 2017.

**ROSEWOOD  
DEVELOPMENT**

225 W. LANIER AVE  
FAYETTEVILLE, GA 30214

EE: 01/20/23  
WN BY: JEREME SMITH  
CKED BY: JS  
RECEIVED BY: JS

ions

 Description: \_\_\_\_\_ Date: \_\_\_\_\_

Original drawing is 24x36.  
scale contents of these drawings.  
Title

# COMMERCIAL BUILDING ELEVATIONS

---

Digitized by srujanika@gmail.com

60' - 1"

7' - 3"

7' - 3"

QOF Level  
52'-9"

Level 4  
41'-2"

Level 3  
29'-7"

Level 2  
18'-0"

18' - 0"

11' - 7"

11' - 7"

PRECAST DECK BEYOND

GROUND LEVEL  
0' - 0"

LOWER GRADE  
-6' - 0"

EAST ELEVATION - BLDG C

1 3/32" = 1'-0"

Architectural rendering of the West Elevation of Building A. The building is a multi-story structure with a dark brick facade and large arched windows. The ground floor features arched openings. The elevation includes a detailed plan view of the building footprint and surrounding landscape elements like trees and a car. Vertical dimensions on the right indicate levels from Ground Level to ROOF Level, with specific heights for each level and the overall width of 106' - 0".

106' - 0"

WEST ELEVATION - BLDG A

2 3/32" = 1' 0"

ROOF Level  
52'-9"

Level 4  
41'-2"

Level 3  
29'-0"

Level 2  
18'-0"

24' - 0"

18' - 0"

11' - 7"

66' - 0"

11' - 7"

60' - 0"

GROUND LEVEL  
0'-0"

EXTERIOR GRADE  
-6'-0"









**BIG IDEAS LITTLE DETAILS.COM**

15 PEACHTREE ST. NE  
ATLANTA, GA 30309  
404.518.4202  
[.BigIdeasLittleDetails.com](http://BigIdeasLittleDetails.com)  
[e@bigideaslittledetails.com](mailto:e@bigideaslittledetails.com)

This is the property of BILD Design Studio, is not to be reproduced or copied in part. It is only to be used for the project specifically identified herein. Scales listed are for reference only as reproduction may alter the accuracy of original. BILD Design studio, LLC 2017.

This is the property of BILD Design Studio, is not to be reproduced or copied in part. It is only to be used for the project specifically identified herein. Scales listed are for reference only as reproduction may alter the accuracy of original. BILD Design studio, LLC 2017.

ROSEVILLE  
DEVELOPMENT


06/0

# LEVEL 3 PLAN

111

# A103

<u>PARKING LEGEND</u>			
<b>REQUIRED PARKING:</b>			
RESIDENCE: 2 SPACES PER UNIT RESTAURANT: 1 SPACE PER TWO SEATS RETAIL: 1 SPACE PER 200 GROSS SQFT			
 <b>RESIDENCE - 61 UNITS X 2 SPACES = 122 SPACES</b>			
<b>RESTAURANT - 100 SEATS = 50 SPACES</b>			
<b>RETAIL A - 6,900 SF / 200 GSF = 35 SPACES</b>			
<b>RETAIL A2 - 5,800 SF / 200 GSF = 29 SPACES</b>			
<b>RETAIL B - 11,200 SF / 200 GSF = 56 SPACES</b>			
<b>RETAIL C - 4,600 SF / 200 GSF = 23 SPACES</b>			
 <b>TOTAL REQUIRED (ESTIMATE) 315 SPACES</b>			
 <b>PARKING PROVIDED:</b>			
<b>PARKING DECK</b>			
LEVEL 1 - 122 SPACES			
LEVEL 2 - 114 SPACES			
LEVEL 3 - <u>64 SPACES</u>			
TOTAL 300 SPACES			
 <b>SURFACE PARKING 15 SPACES</b>			
 <b>TOTAL PROVIDED 315 SPACES</b>			
 <b>RESIDENTIAL SPACES 122 SPACES</b>			
<b>RETAIL SPACES 193 SPACES</b>			
 <b>RESIDENTIAL AREAS</b>			
 <u>BUILDING A</u> <u>BUILDING B</u> <u>BUILDING C</u>			
 <b>LEVEL 2:</b>			
RESIDENTIAL 13,942 SF    14,714 SF    6,615 SF			
FITNESS CLUB 1,080 SF    1,650 SF			
 <b>LEVEL 3:</b>			
RESIDENTIAL 11,360 SF    15,988 SF    5,317 SF			
 <b>LEVEL 4:</b>			
RESIDENTIAL 11,360 SF    15,988 SF    5,317 SF			
 <b>TOTAL</b>			
36,662 SF    49,420 SF    17,249 SF			

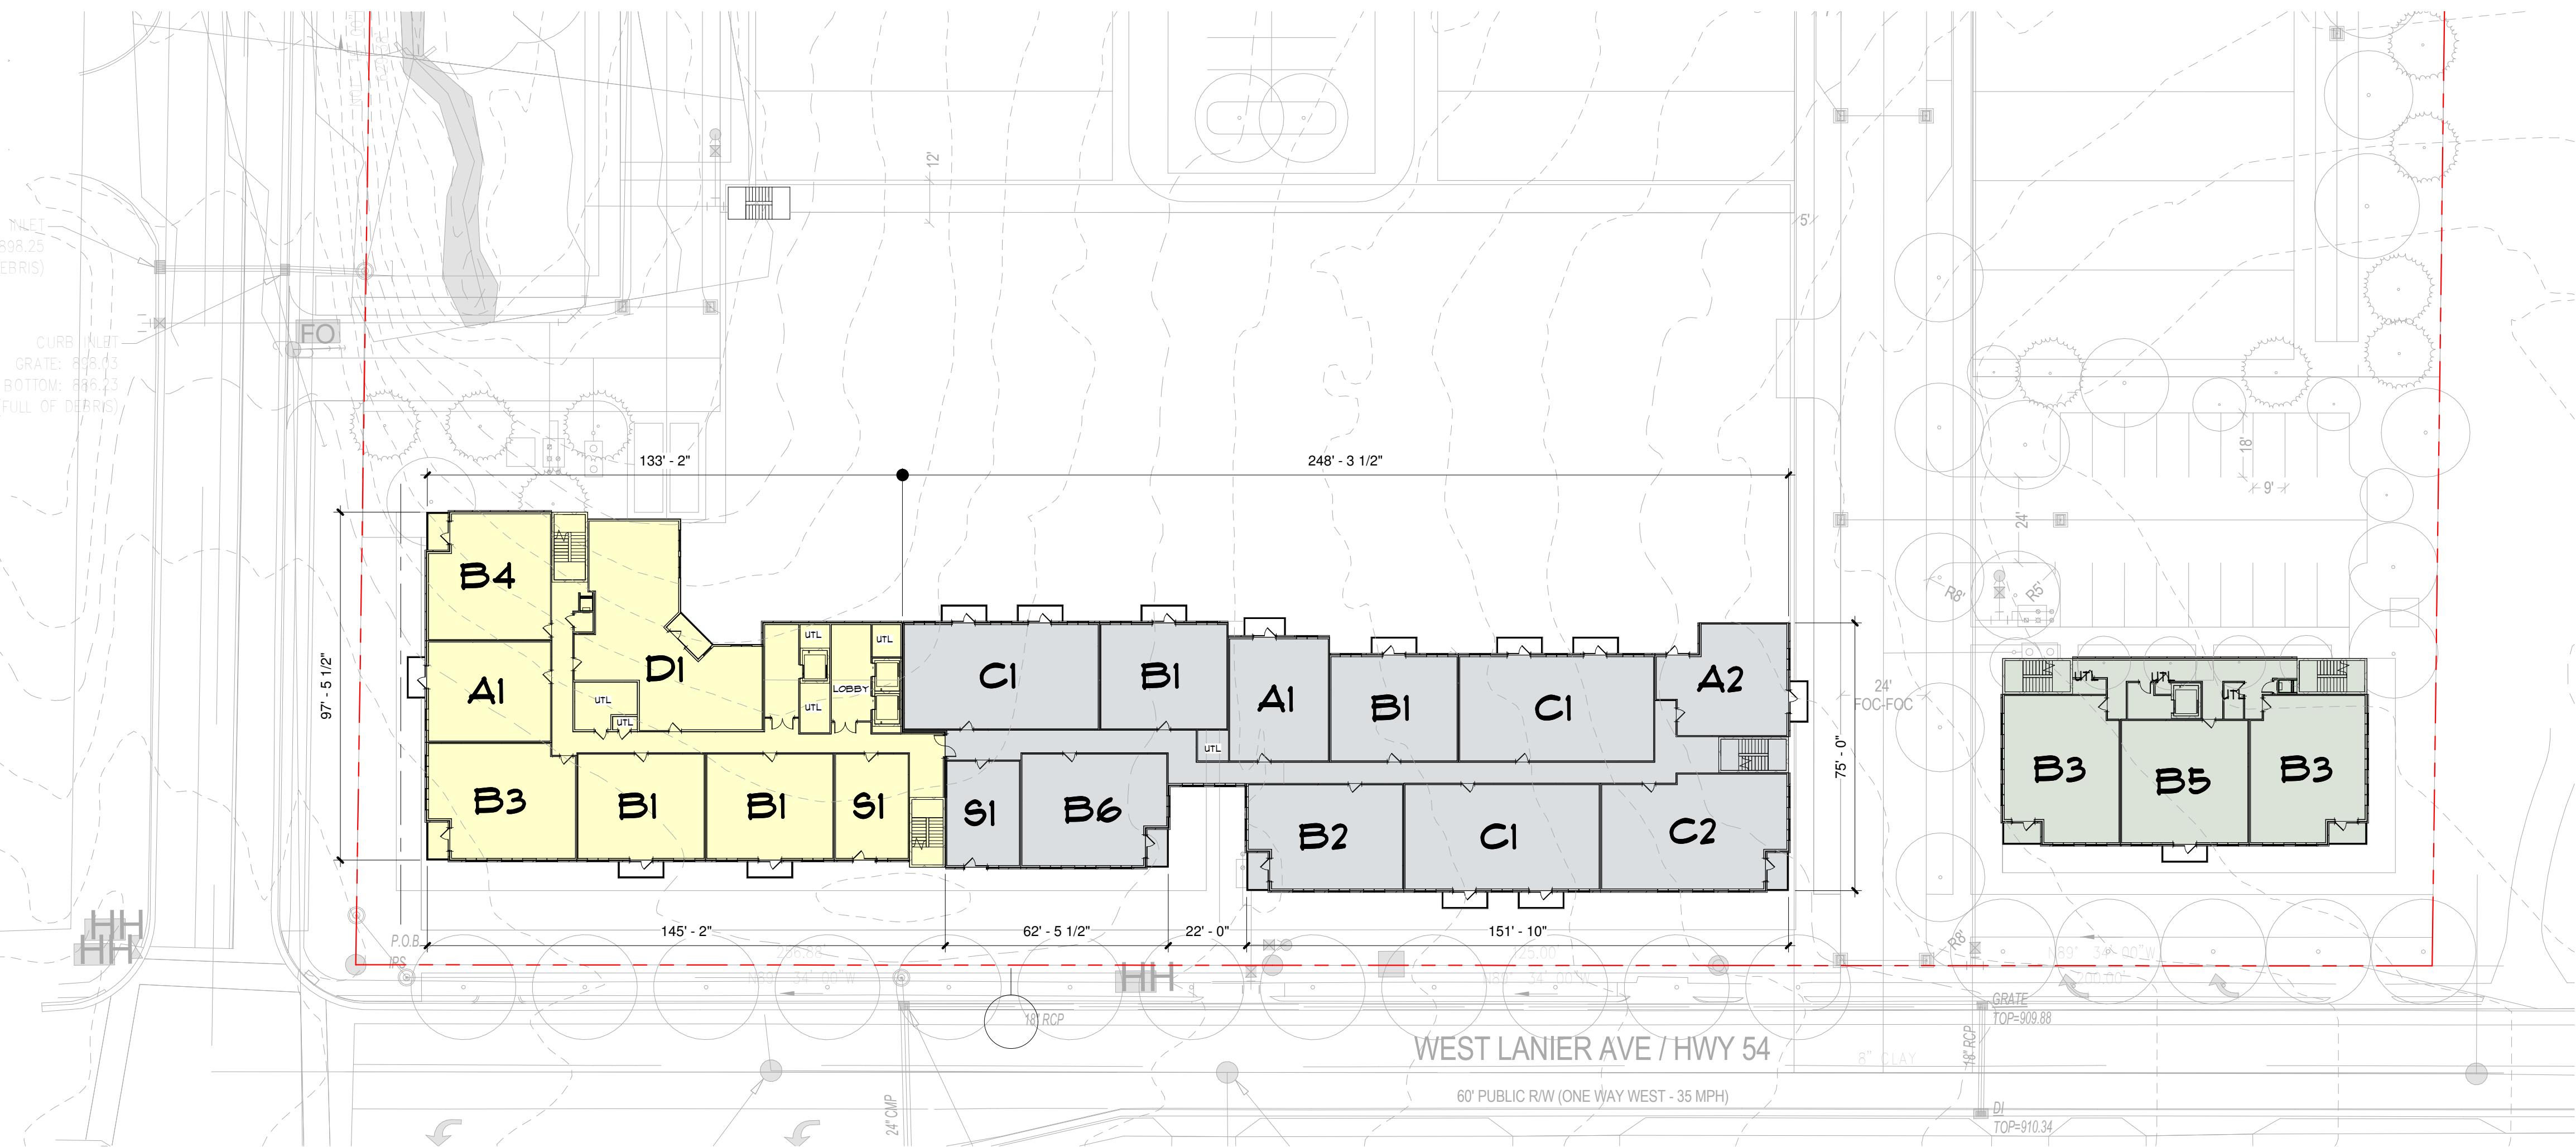


## LEVEL 3

1" = 30'-0"

1" = 30'-0"



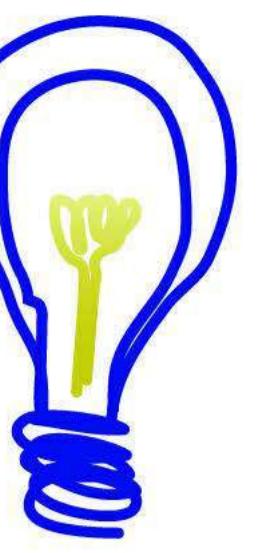

**BILD**  
BIG IDEAS LITTLE DETAILS CO.  
ARCHITECTURAL DESIGN + VISUALIZATION STUDIO

1315 PEACHTREE ST. NE  
ATLANTA, GA 30309  
404.518.4202  
[www.BigIdeasLittleDetails.com](http://www.BigIdeasLittleDetails.com)  
jereme@bigideaslittledetails.com

PROFESSIONAL SEALS

NOT FOR  
CONSTRUCTION

This drawing is the property of BILD Design Studio, LLC, and is not to be reproduced or copied in whole or in part without the express written consent of the owner. The project and site specifically identified herein are for reference only as reproduction processes may alter the accuracy of original drawings. BILD Design Studio, LLC 2017.

**ROSEWOOD  
DEVELOPMENT**  
225 W. LANIER AVE  
FAYETTEVILLE, GA 30214

DATE: 03/16/23  
DRAWN BY: Author  
CHECKED BY: Checker  
PROJECT NUMBER: 220623

Revisions  
No.: Description: Date:

NOT FOR  
CONSTRUCTION


Original drawing is 24x36.  
Do not scale contents of these drawings.  
Sheet Title:

**SITE AXON  
VIEWS**

Sheet Number

**A401**

Set no.

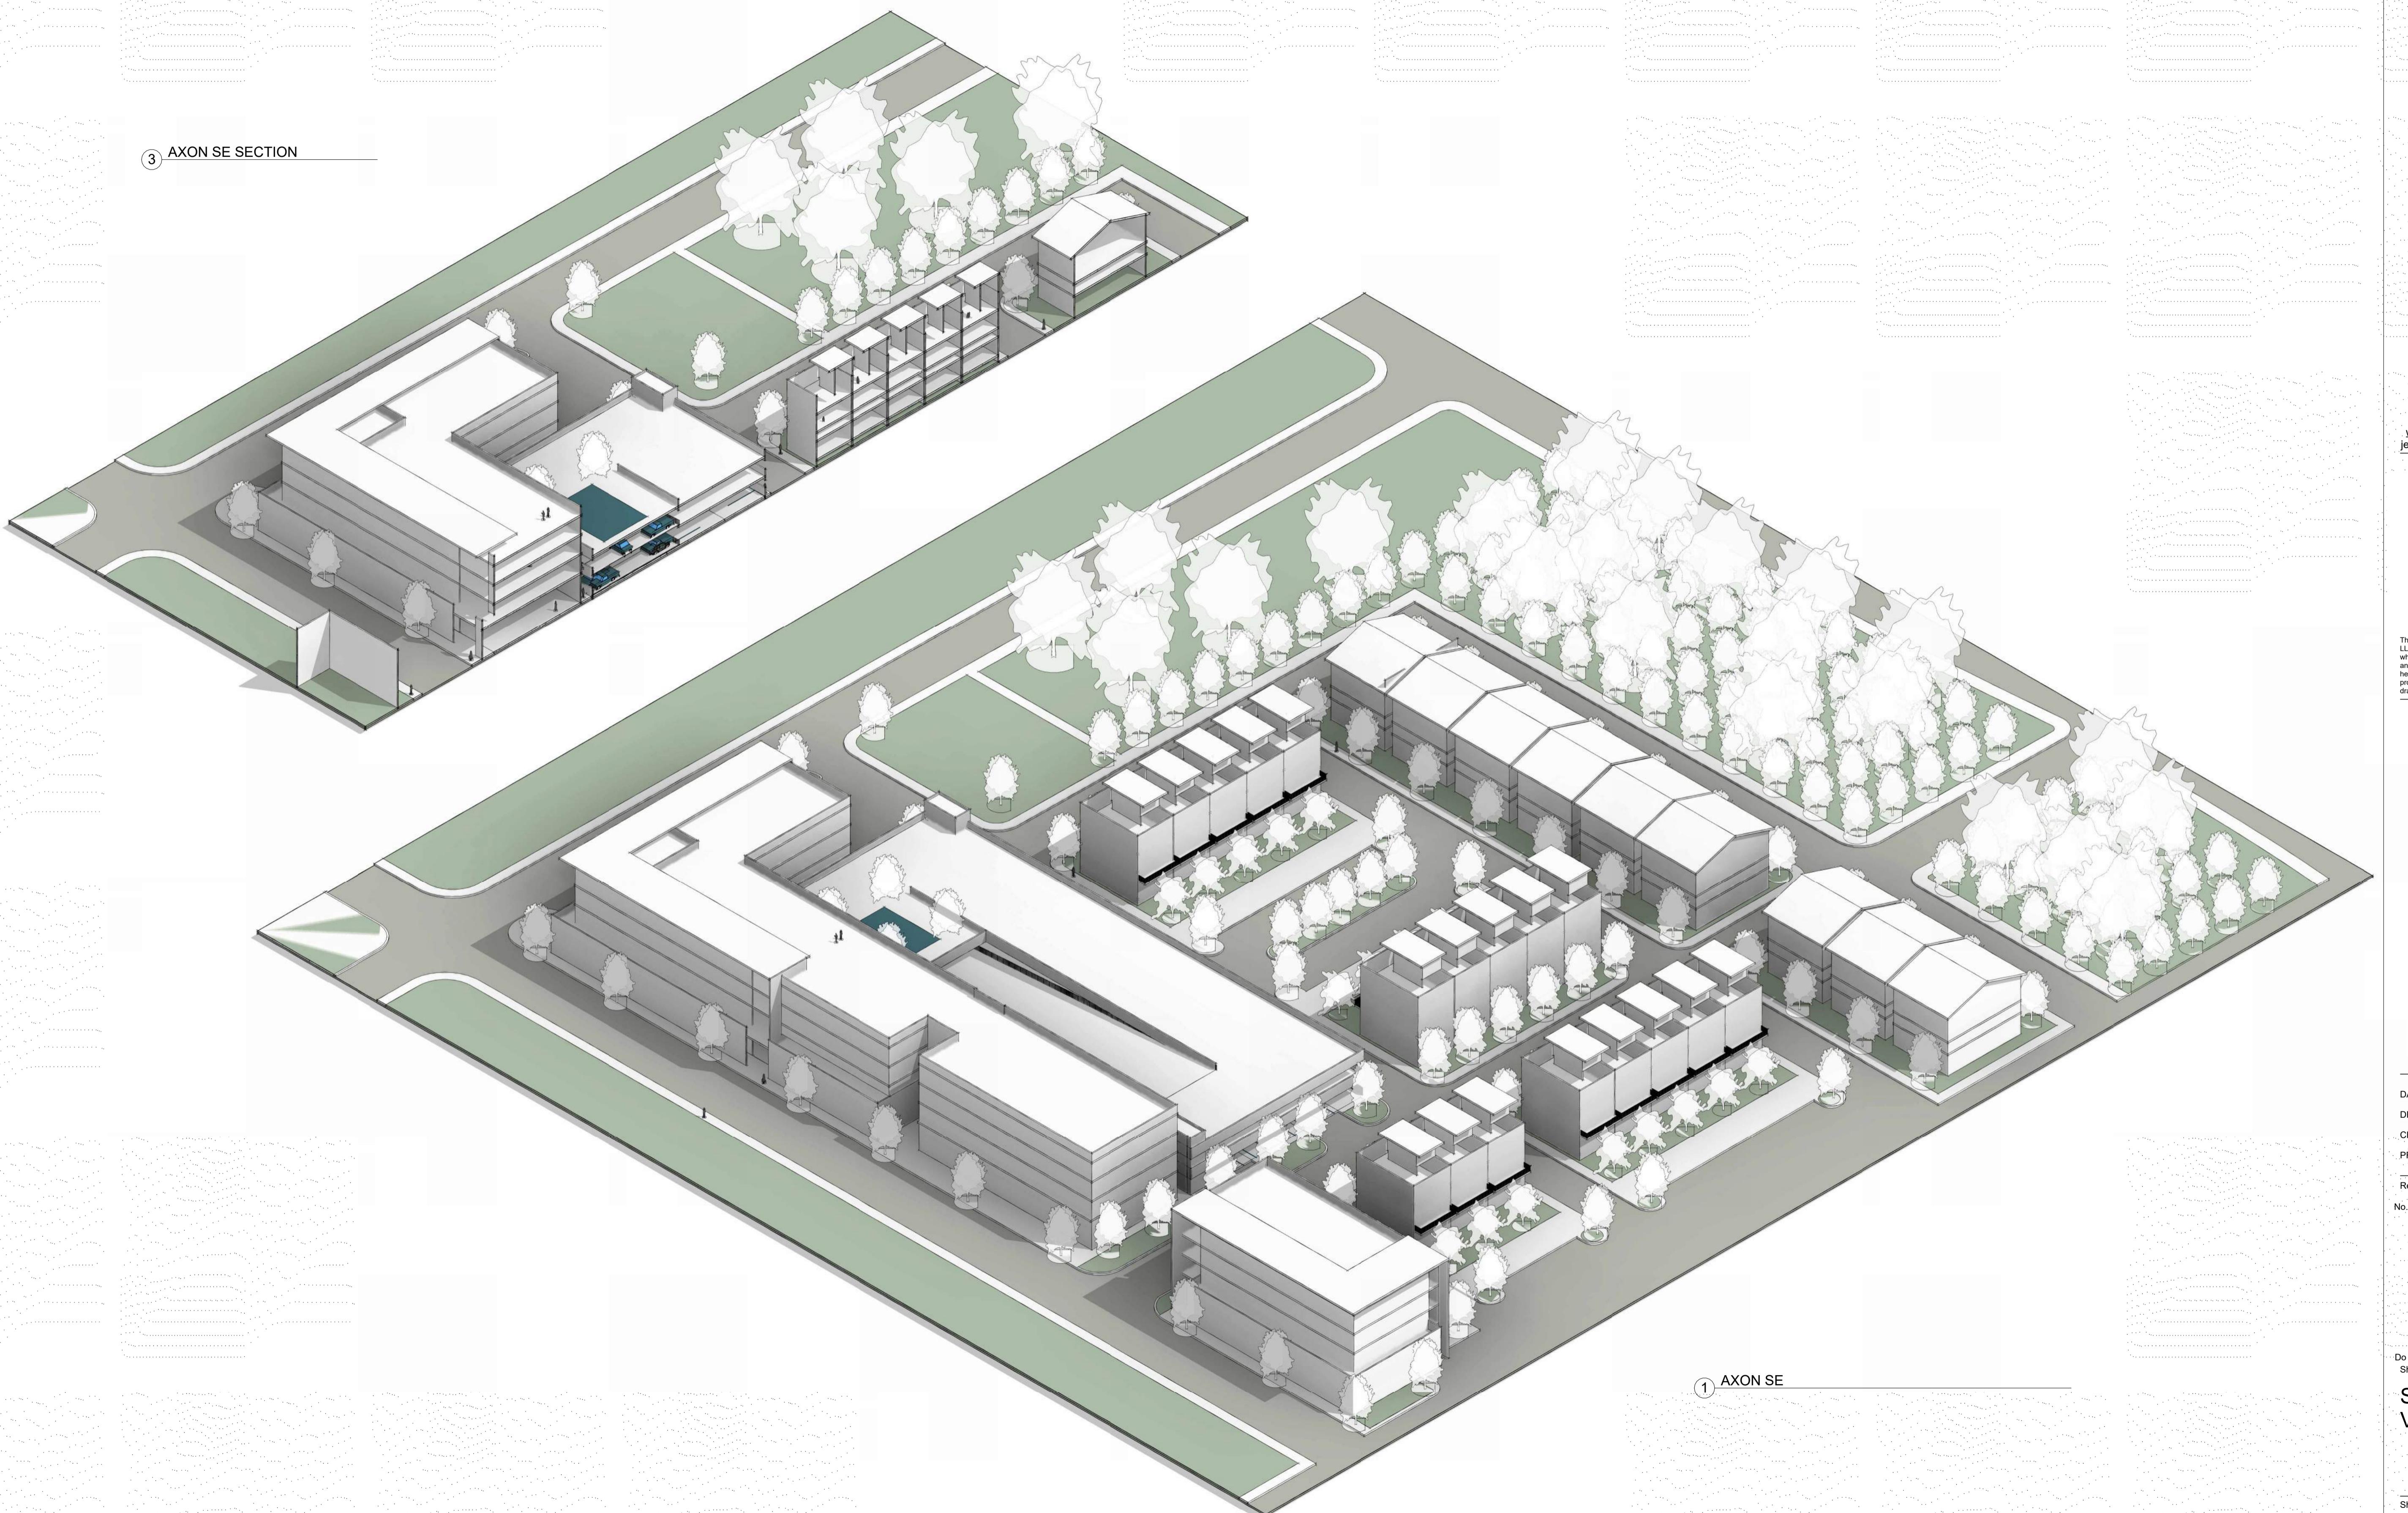



**BILD**  
BIG IDEAS LITTLE DETAILS  
ARCHITECTURAL DESIGN + VISUALIZATION STUDIO

1315 PEACHTREE ST. NE  
ATLANTA, GA 30309  
404.518.4202  
[www.BigIdeasLittleDetails.com](http://www.BigIdeasLittleDetails.com)  
jereme@bigideaslittledetails.com

PROFESSIONAL SEALS

NOT FOR  
CONSTRUCTION

This drawing is the property of BILD Design Studio, LLC, and is not to be reproduced or copied in whole or in part. It is the property of the project and site specific client identified herein. Scales listed herein are for reference only as reproduction processes may alter the accuracy of original drawings. BILD Design studio, LLC 2017.

ROSEWOOD  
DEVELOPMENT  
225 W. LANIER AVE  
FAYETTEVILLE, GA 30214

DATE: 03/16/23  
DRAWN BY: Author  
CHECKED BY: Checker  
PROJECT NUMBER: 220623

Revisions  
No.: Description: Date:

NOT FOR  
CONSTRUCTION


Original drawing is 24x36.  
Do not scale contents of these drawings.  
Sheet Title:

SITE AXON  
VIEWS

Sheet Number

**A402**

Set no.

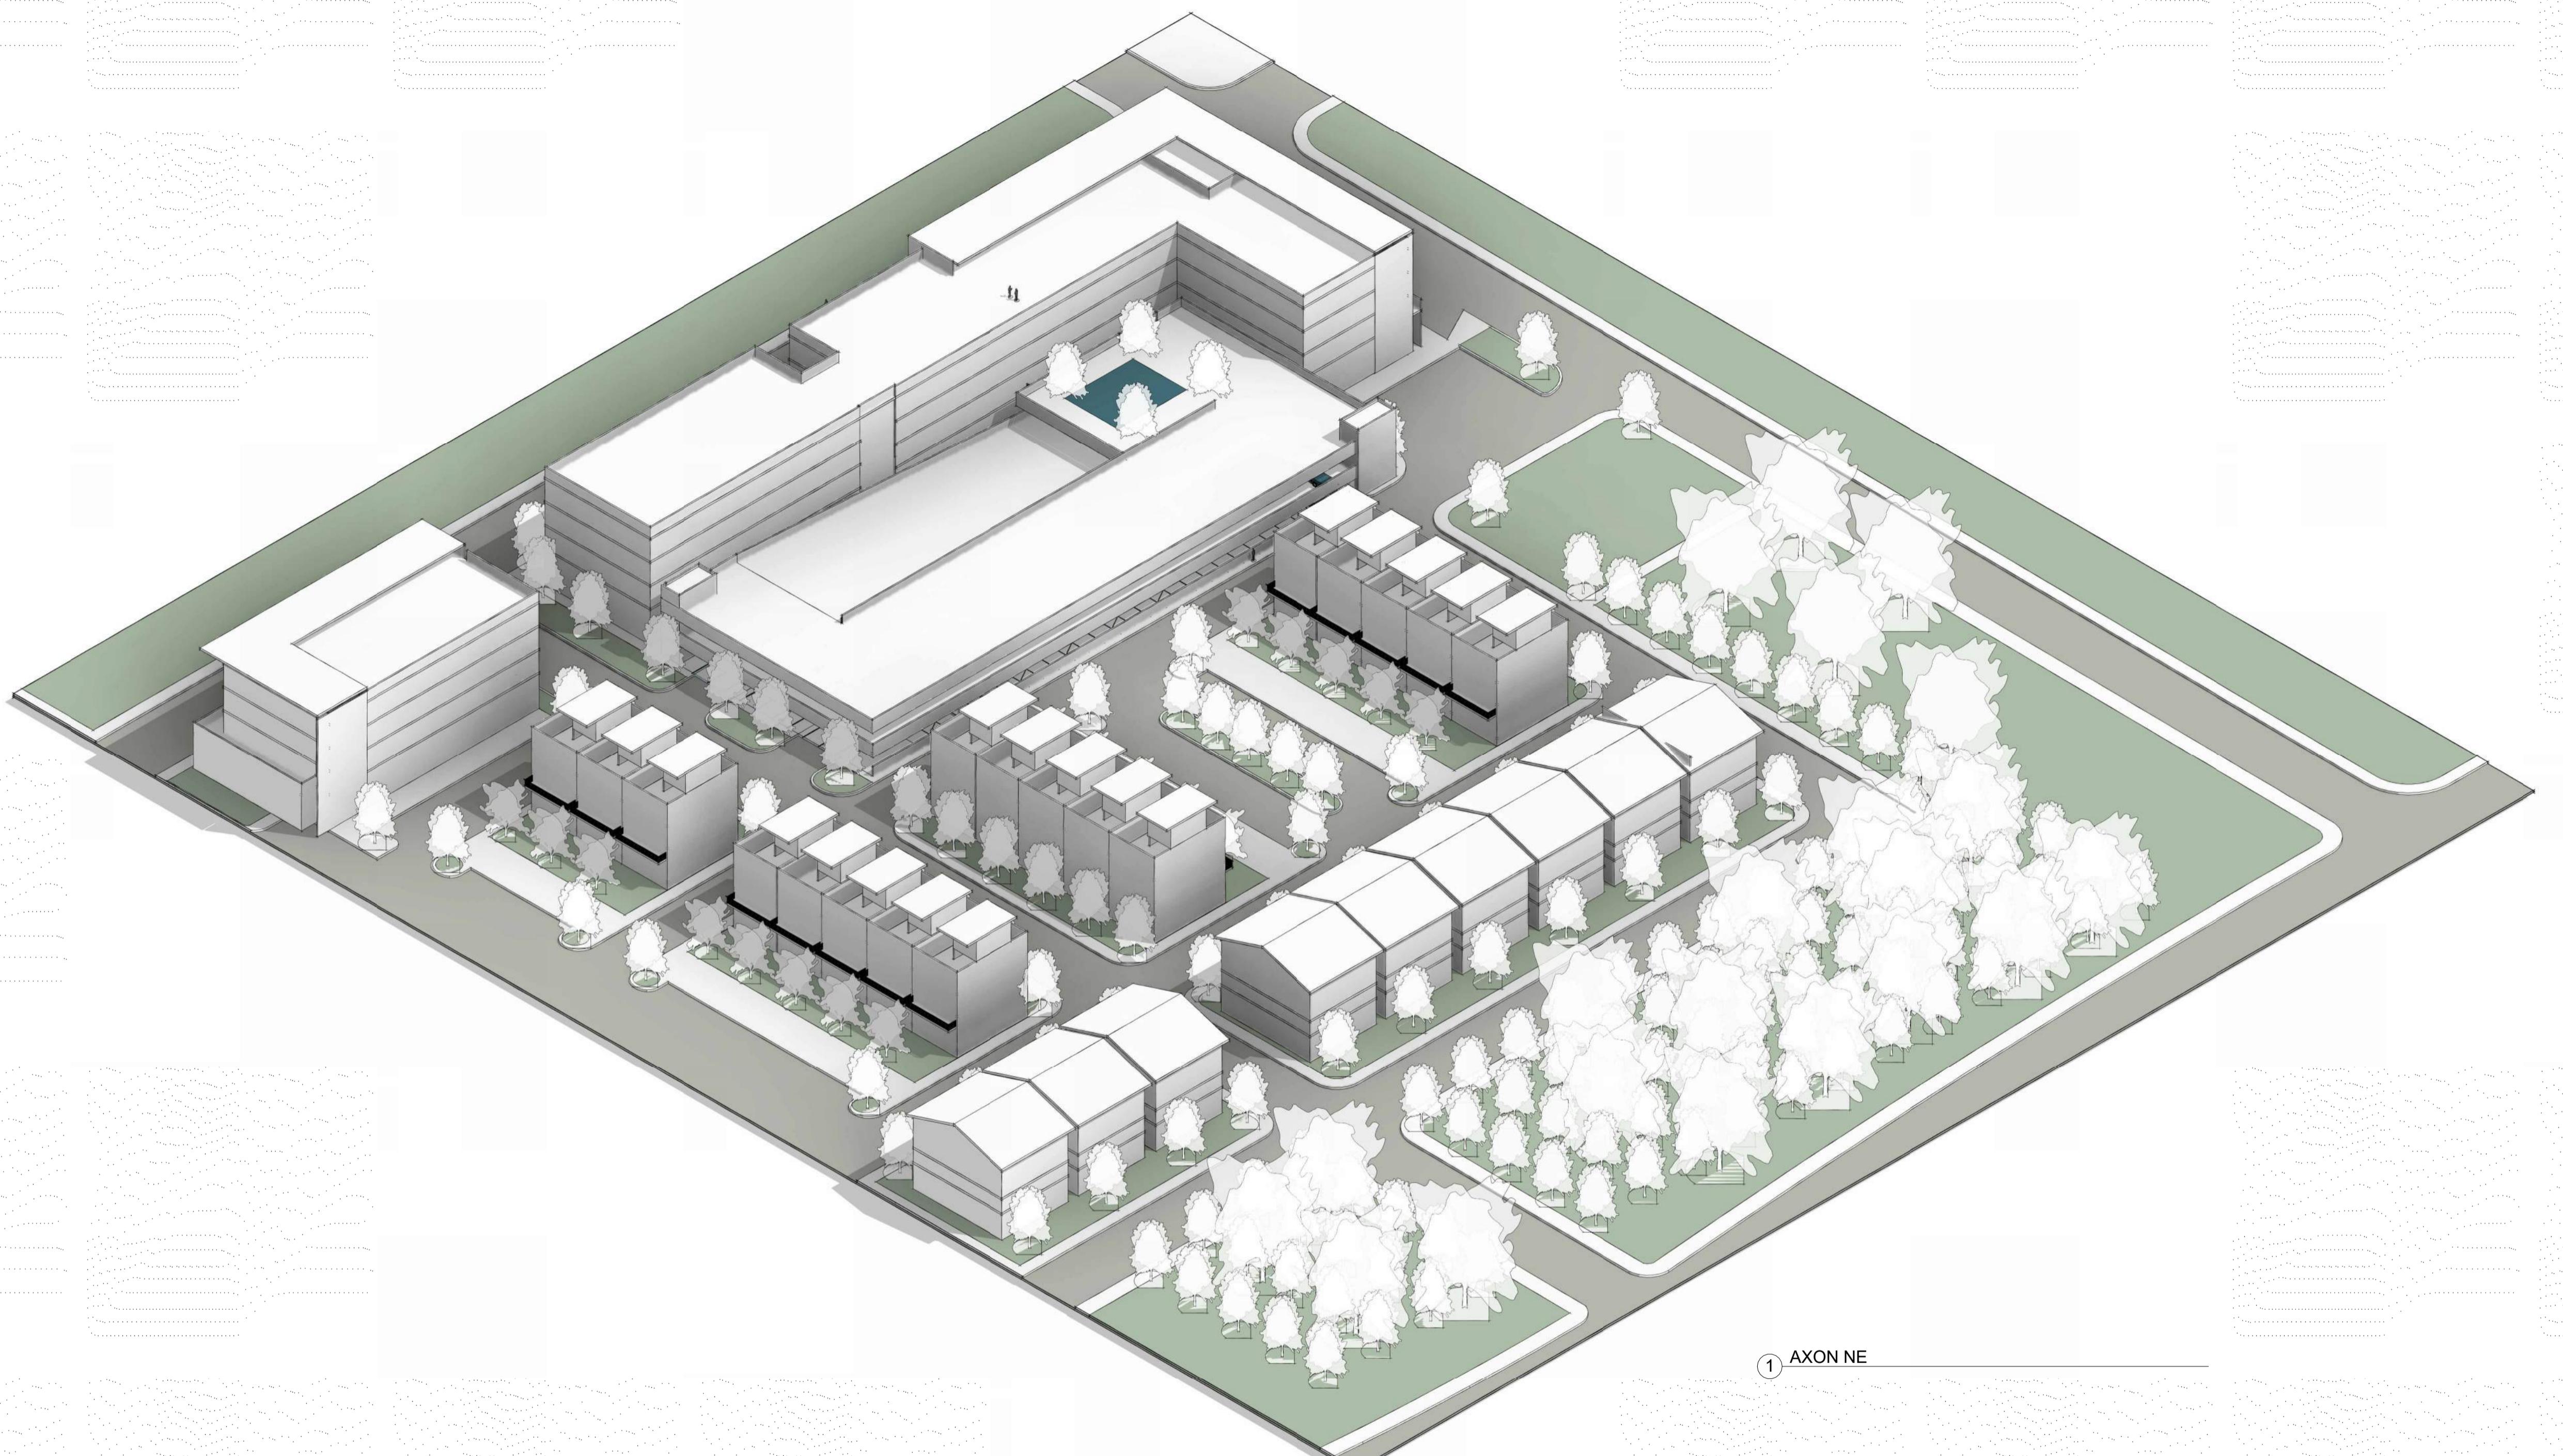

① AXON NE